



SOLACE
INDEPENDENT GREEN PLOTS

LAYOUT PLAN



AREA TABLE



TYPE-A



TYPE-B



TYPE-C



TYPE-D

NO.	PLOT AREA (IN SQ.FT.)
01	2007.48
02	2006.22
03	2012.4
04	2021.23
05	2030.06
06	2038.89
07	2048.11
08	2065.99
09	1555.74
10	4597.66
11	1579.59
12	1587.68
13	1587.51
14	1587.06
15	1586.61
16	1586.15
17	1585.7
18	1585.25
19	1584.8
20	1584.34
21	1582.72
22	1575.46
23	1567.47
24	1559.49
25	1551.6
26	1543.51
27	2408.23
28	2011.99
29	1500.18
30	1500.18
31	1500.18
32	1500.18
33	1500.18
34	1500.18
35	1500.18
36	1500.18
37	1500.18
38	1500.18
39	1500.18
40	1500.18

NO.	PLOT AREA (IN SQ.FT.)
41	1500.18
42	1500.18
43	1500.18
44	2289.52
45	1500.18
46	2010.24
47	2010.24
48	2010.24
49	2010.24
50	2010.24
51	2950.75
52	3143.37
53	2010.24
54	2010.24
55	2010.24
56	2010.24
57	2010.24
58	2010.24
59	2010.24
60	1786.96
61	1500.18
62	1500.18
63	1500.18
64	1500.18
65	1500.18
66	1500.18
67	1500.18
68	1500.18
69	1500.18
70	1500.18
71	1500.18
72	1500.18
73	1500.18
74	1500.18
75	2011.01
76	1191.2
77	1196.62
78	1202.51
79	1208.39
80	1214.27

NO.	PLOT AREA (IN SQ.FT.)
81	1214.61
82	1207.84
83	1201.05
84	1194.26
85	1253.82
86	1891.59
87	1193.5
88	1193.5
89	1193.5
90	1193.5
91	1193.5
92	1193.5
93	1193.5
94	1193.5
95	1193.5
96	1193.5
97	1193.5
98	1193.5
99	1193.5
100	1193.5
101	1193.5
102	1193.5
103	1193.5
104	1193.5
105	1193.5
106	1193.5
107	1193.5
108	1722.74
109	1852.52
110	1190.52
111	1189.79
112	1189.06
113	1188.34
114	1188
115	1188
116	1188
117	1188
118	1188
119	1188
120	1188

NO.	PLOT AREA (IN SQ.FT.)
121	1710.67
122	1631.23
123	1210
124	1210
125	1210
126	1210
127	1210
128	1210
129	1210
130	1210
131	1210
132	1210
133	1665.55
134	2094.01
135	1210
136	1210
137	1210
138	1210
139	1210
140	1210
141	1210
142	1210
143	1210
144	1773.46
145	1898.06
146	1210
147	1210
148	1210
149	1210
150	1210
151	1210
152	1210
153	1210
154	2217.34
155	1820.79
156	1210
157	1210
158	1210
159	1210
160	1210

NO.	PLOT AREA (IN SQ.FT.)
161	1210
162	1210
163	1210
164	1655.29
165	1614.88
166	1210
167	1210
168	1210
169	1210
170	1210
171	1210
172	1210
173	2109.12
174	2152.58
175	1210
176	1210
177	1210
178	1210
179	1210
180	1210
181	2142.11
182	2080.31
183	1500
184	1500
185	1500
186	1500
187	1500
188	1500
189	2056.27
190	2056.27
191	1500
192	1500
193	1500
194	1500
195	1500
196	1500
197	2709.95
198	1419.05
199	1318.56
200	1317.48


NO.	PLOT AREA (IN SQ.FT.)
201	1316.4
202	1315.32
203	1314.24
204	1313.16
205	1312.08
206	1311.19
207	1311.19
208	1311.31
209	1311.58
210	1312.14
211	1312.41
212	1312.69
213	1312.96
214	1313.13
215	1312.69
216	1312.16
217	1311.64
218	1311.11
219	1310.59
220	1488.67
221	1487.99
222	1487.65
223	1488.06
224	1488.06
225	1488.93
226	1489.37
227	1489.81
228	1490.24
229	1490.47
230	1490.57
231	1490.67
232	1490.77
233	1491.21
234	1492.07
235	1966.25
236	2463.02
237	2080
238	2080
239	2080
240	2080

NO.	PLOT AREA (IN SQ.FT.)
241	2080
242	2080
243	2514.29
244	2352.57
245	2080
246	2080
247	2080
248	2080
249	2080
250	2080
251	2063.84
252	3086.71
253	2080
254	2080
255	2080
256	2080
257	2080
258	2627.42
259	2465.7
260	2080
261	2080
262	2080
263	2080
264	2080
265	2680.4
266	2273.02
267	2078.77
268	2077.94
269	2077.12
270	2076.3
271	2076.39
272	2078.57
273	1989.7
274	1751.75

TYPE - A




GROUND FLOOR PLAN

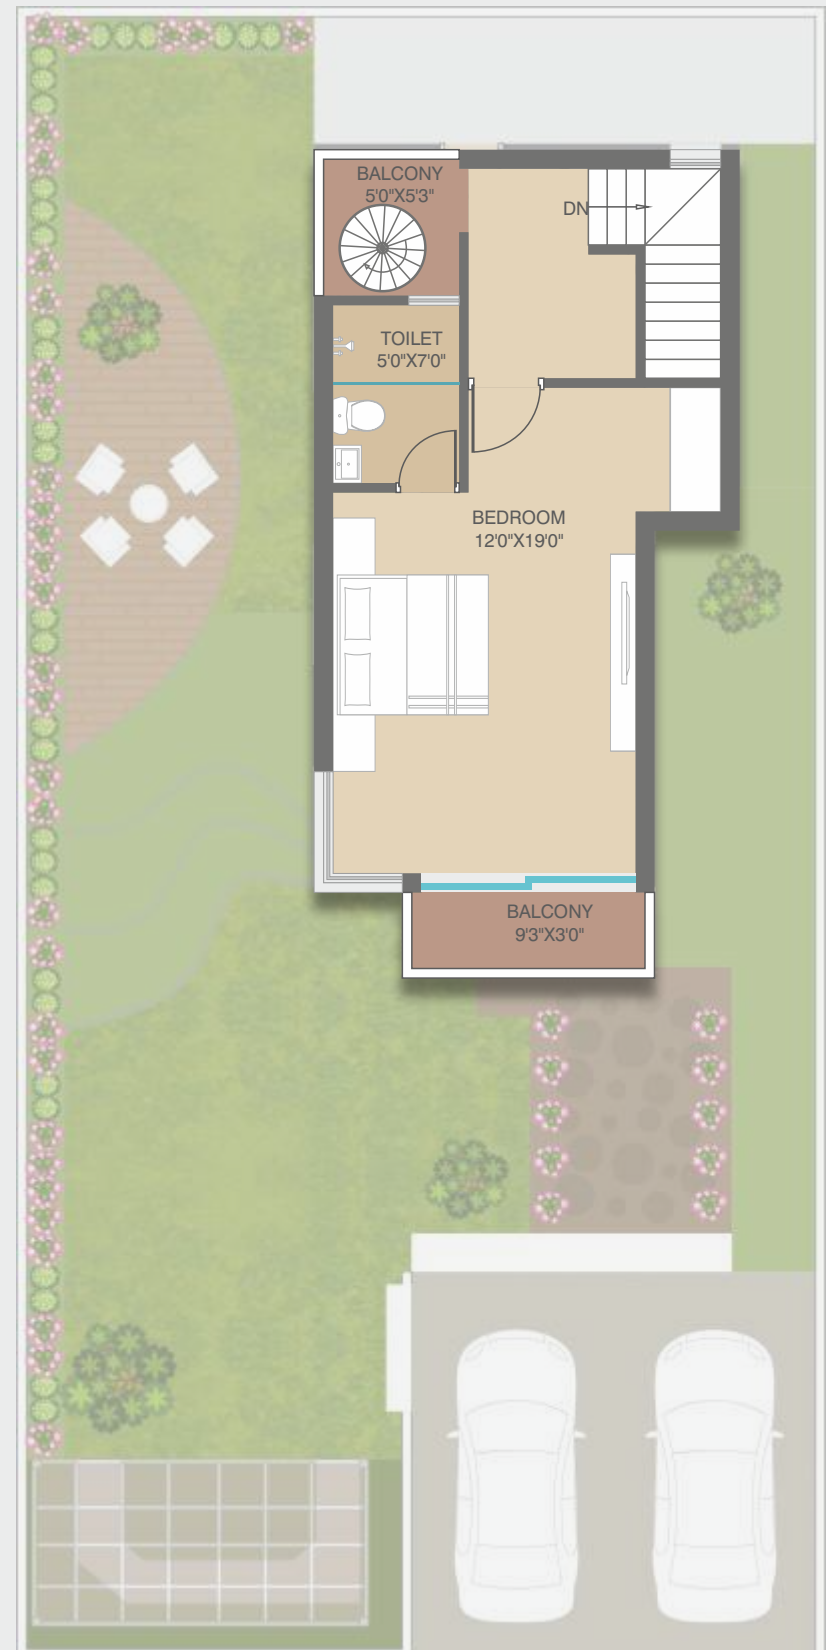

FIRST FLOOR PLAN

TYPE - B

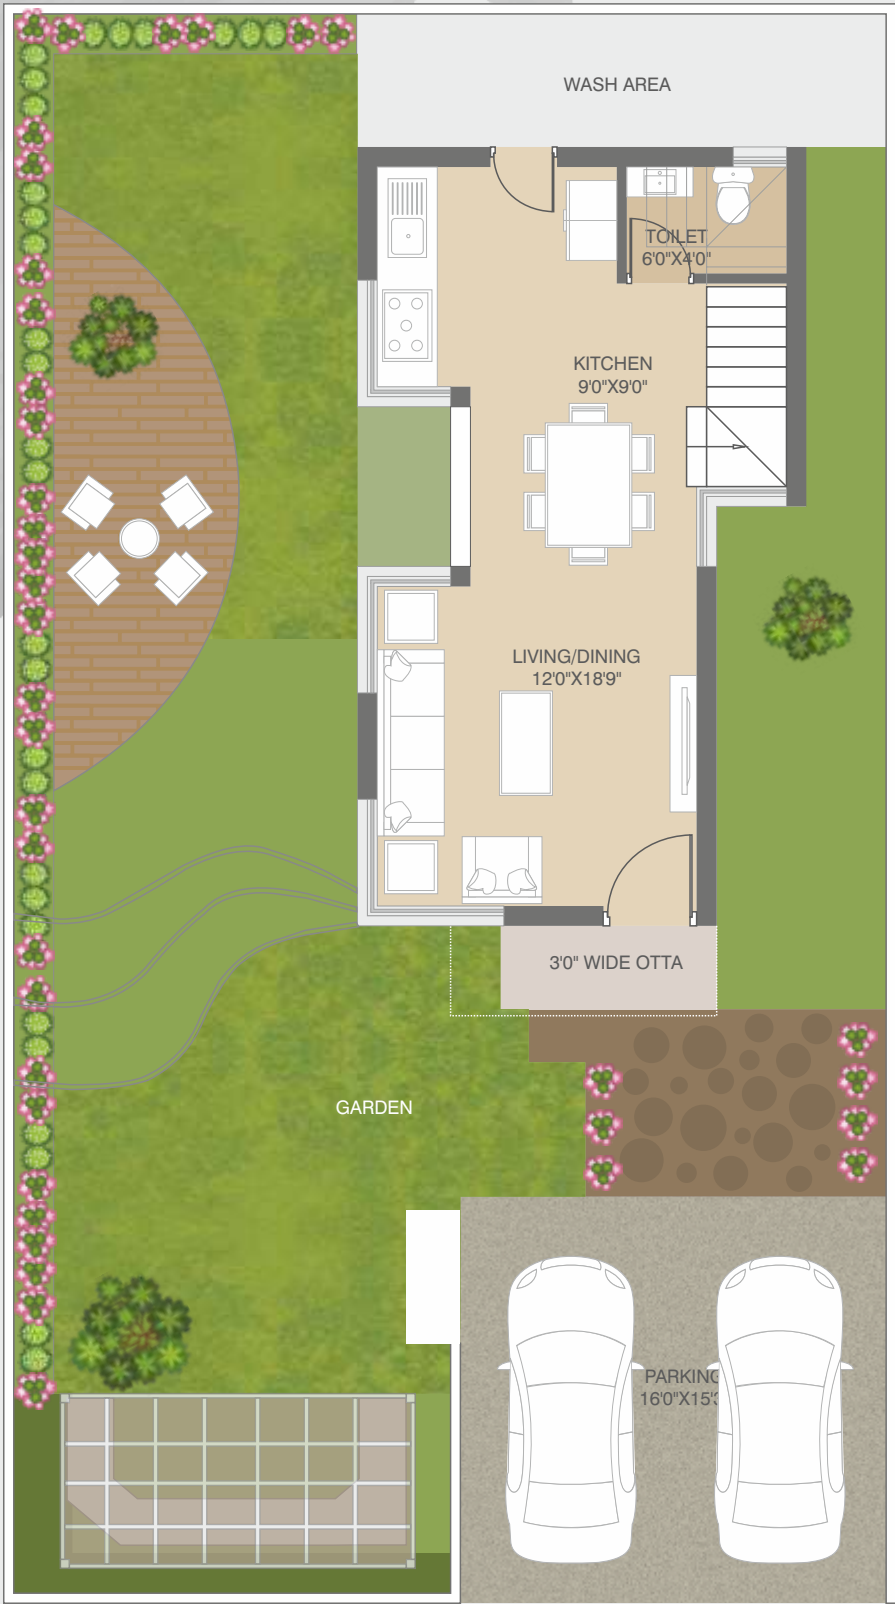


GROUND FLOOR PLAN




FIRST FLOOR PLAN

TYPE - C

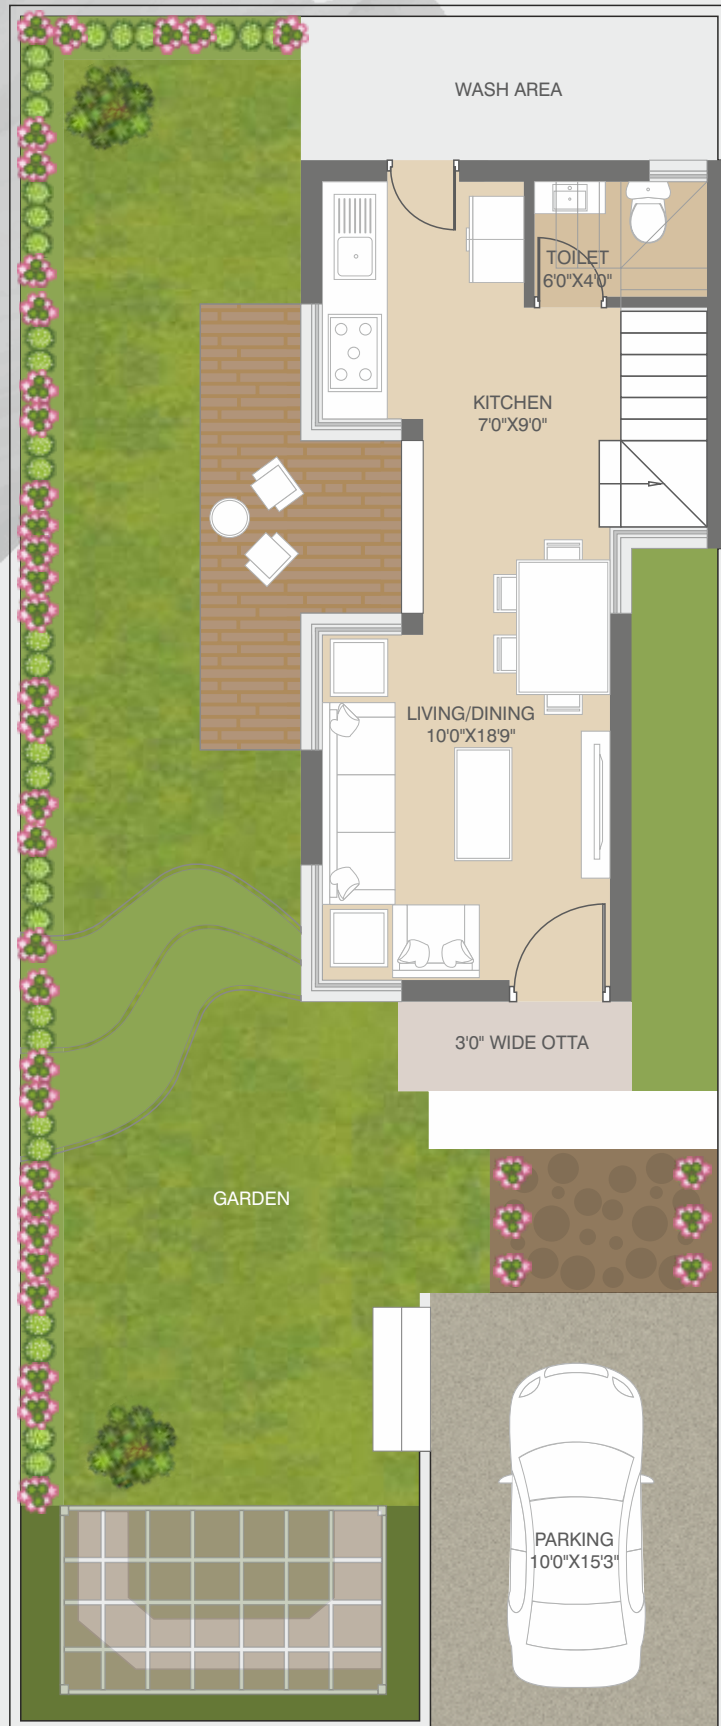


GROUND FLOOR PLAN

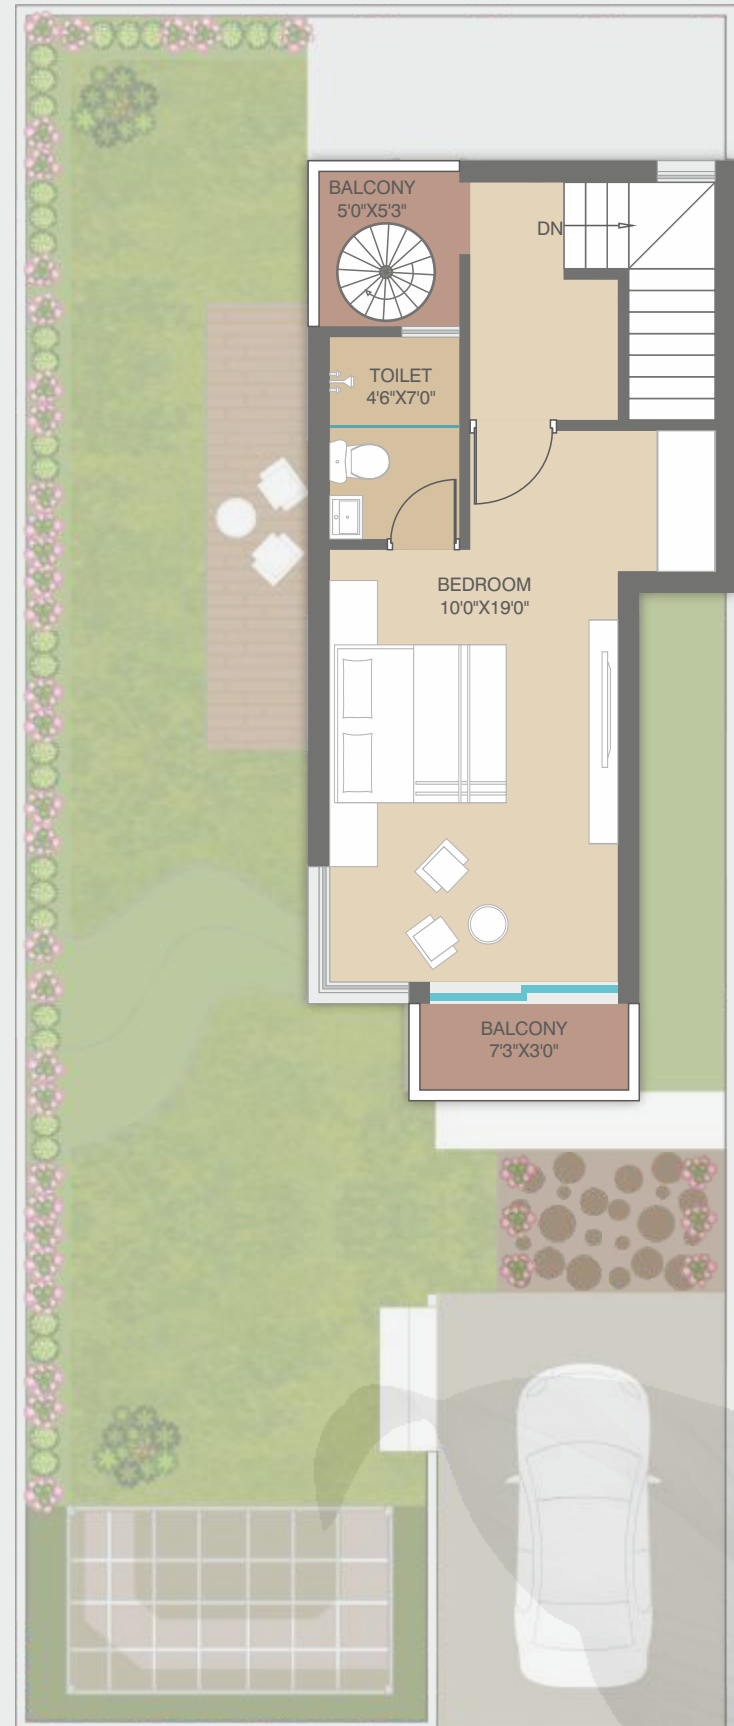


FIRST FLOOR PLAN

TYPE - D

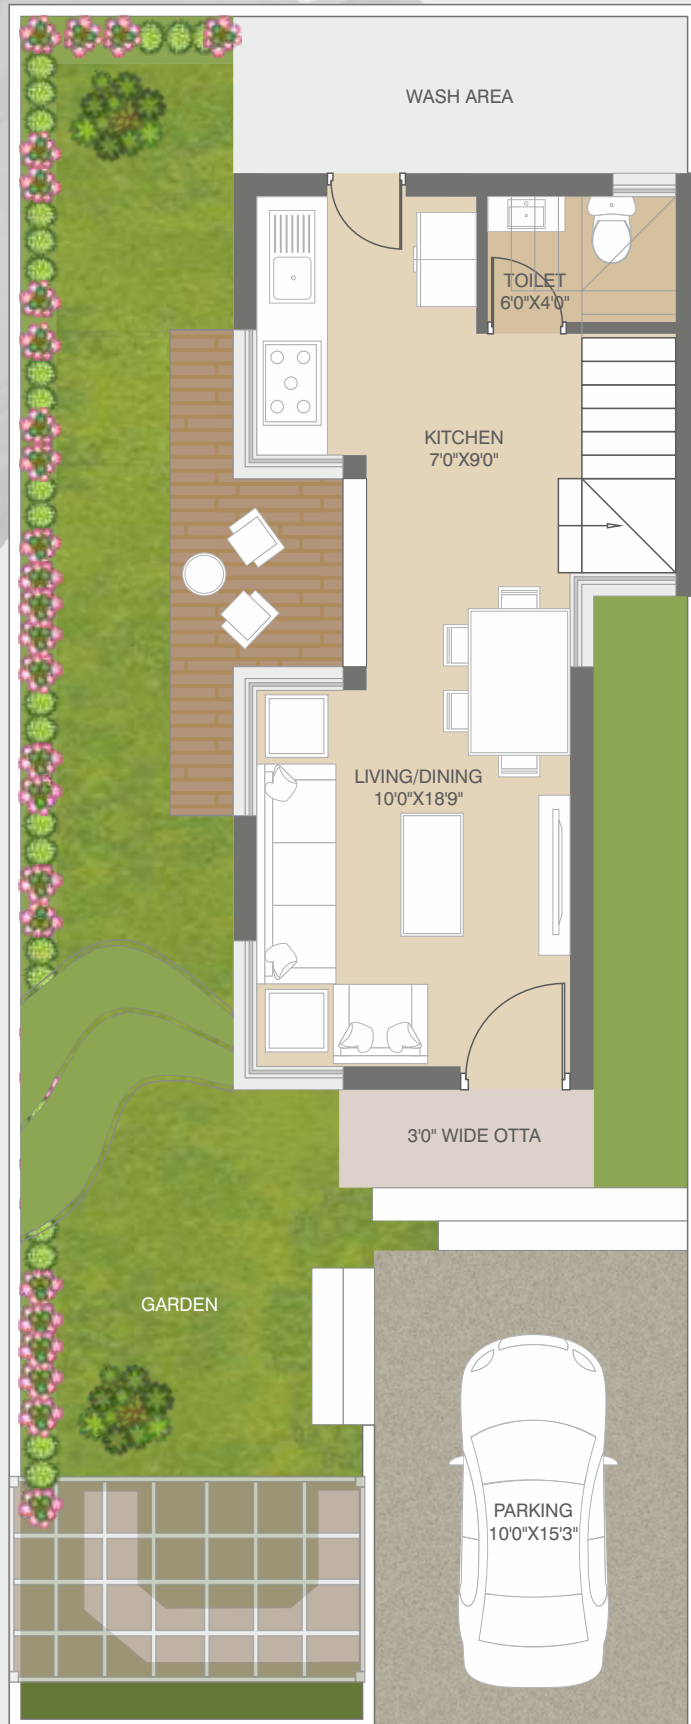

GROUND FLOOR PLAN

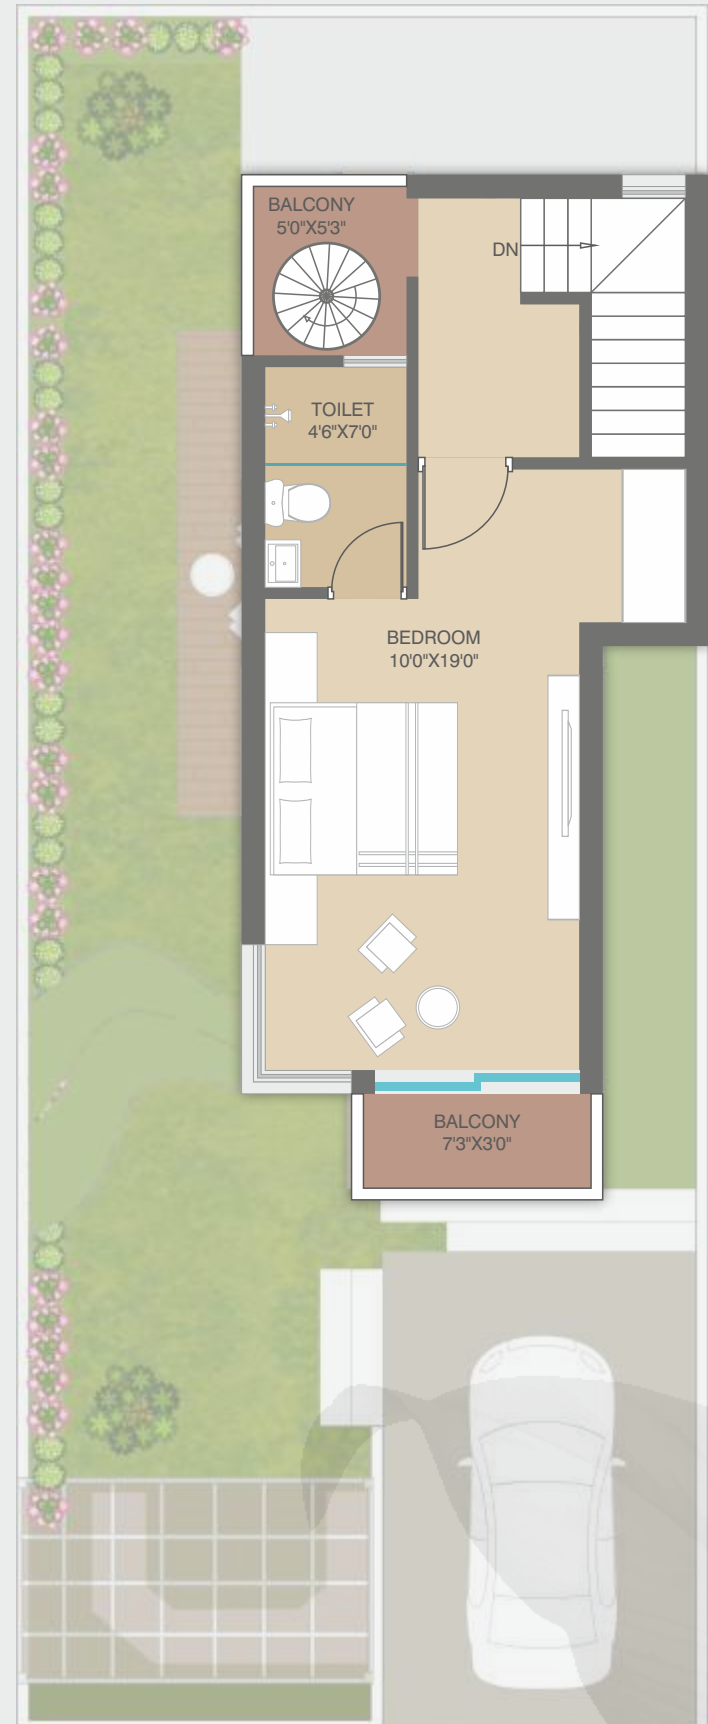

FIRST FLOOR PLAN

ENTRANCE GATE AMENITIES PLAN



- 01 ENTRY GATE
- 02 EXIT GATE
- 03 SECURITY CABIN
- 04 ENTRANCE PLAZA

FRONT YARD 1

- 05 ELECTRIC VEHICLE PARKING STATION
- 06 YOGA MEDITATION SPACE
- 07 CHILDREN PLAY AREA
- 08 OPEN SKY SEATING
- 09 VISITOR PARKING

FRONT YARD 2

- 10 PICKUP DROP PLAZA
- 11 PET PARK
- 12 RESTROOM (MALE FEMALE)
- 13 OPEN AIR GYM
- 14 PLAY MOUNDS
- 15 GATEWAY GREENS
- 16 COMMUNITY BULLETIN BOARD
- 17 SIGN STATION

AMENITIES PLAN



- | | | | |
|-------------------------|------------------------|--------------------------|--|
| 18 SOUTH MAN ENTRANCE | 31 POOL SIDE DECK | 43 CONTOUR SEATS | 55 GREEN ROOF SEATING |
| 19 NORTH ENTRANCE | 32 POOL SIDE SEATING | 44 TENNIS COURT | 56 PERGOLA SWING CORNER |
| 20 SOUTH SMALL ENTRANCE | 33 OUTDOOR LOUNGE AREA | 45 BADMINTON | 57 WALKWAY SIT OUT |
| 21 SIGNBOARD STATION | 34 CAFE/SNACKS BAR | 46 VOLLEYBALL | 58 FESTIVE GARDEN |
| 22 WATER FEATURE | 35 SANDPIT | 47 BASKETBALL | 59 AMPHITHEATER |
| 23 THE CANOPY RESTRO | 36 SAFE PLAY KIDS AREA | 48 BOX CRICKET | 60 STAGE(EVENT HOSTING AEA) |
| 24 PARTY LAWN | 37 PLAY MOUNDS | 49 SENIOR CITIZEN GARDEN | 61 PHOTOGRAPHIC SPOT |
| 25 SWIMMING POOL | 38 PLAYHOUSE GAZEBO | 50 WALKING/JOGGING TRACK | 62 ZEN GARDEN |
| 26 BABY POOL | 39 GATHERING SPOT | 51 CYCLING TRACK | 63 STREET SIDE SEATING |
| 27 BRIDGE WALK | 40 FRUIT ORCHARD | 52 TRAIL SIDE SEATING | 64 SOUTH VISITOR PARKING(TWO WHEELER) |
| 28 FLOATING LOUNGE | 41 VEGETABLE ORCHARD | 53 TREE SPOT | 65 SOUTH VISITOR PARKING(FOUR WHEELER) |
| 29 BARBEQUE AREA | 42 CANOPY TRAILS | 54 GAZEBO | 66 RELAXATION AREA |
| 30 SITTING BONFIRE | | | |

**100
AMENITIES**



67	MULTIPURPOSE HALL WITH
68	HALL INDOOR KITCHEN
69	LINKWAY BRIDGE
70	CO. WORKING SPACE
71	RECEPTION / LOBBY ROOM
72	BUSINESS CENTER /OFFICE
73	KIDS ACTIVITY ROOM
74	STEAM / SPA ROOM
75	BOARD GAMING AREA
76	OPEN DECK AREA
77	MUSIC ROOM
78	VIDEO GAME ROOM
79	INDOOR GAMES/SPORTS ROOM


80	LIBRARY READING AREA
81	SHARED WORKSPACE
82	ART & CRAFT ROOM
83	GYM
84	THEATER ROOM
85	WAITING/SITTING AREA
86	DISCO THEQUE
87	GUEST ROOM WITH FOYER
	SITTING AND TOILET & DRESS
88	EACH FLOOR 02 MALE TOILET
89	EACH FLOOR 02 FEMALE TOILET
90	EACH FLOOR 01 CHANGING ROOM
91	LIFT



CLUBHOUSE PLAN



GROUND FLOOR PLAN

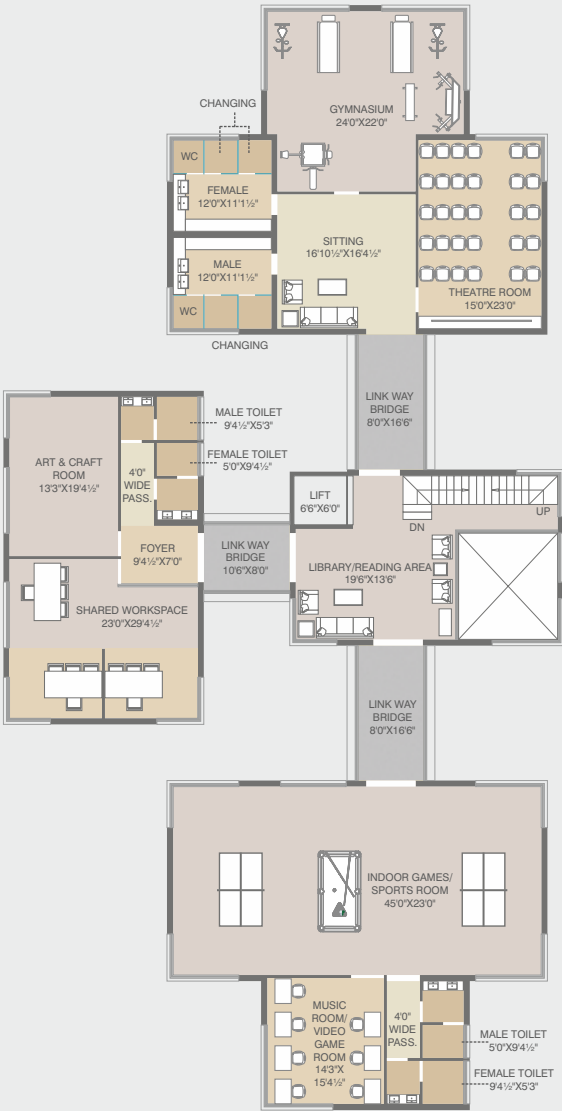

FIRST FLOOR PLAN



SECOND FLOOR PLAN

PROJECT BY



DEVELOPER

SHIVAM HOSPITALITY SERVICES

ARCHITECT



STRUCTURE




Ph: 9157575007

E: shivamhospitalityservices1@gmail.com | W: www.samruddhibuilders.co.in

PAYMENT MODES

- 20% Booking (2 months) | • 5% Everymonth (16 months)

DESIGN APPROVED

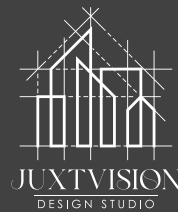

TERMS & CONDITION

We request : • Possession will be given after 30 days from settlement of all accounts. • Development Charge, maintenance charge, stamp duty, registration charges, panchayat taxes, electricity connection charges and legal costs will be extra. • Central or State Government taxes, if applicable shall have to be Borne by the clients. • Architect / developers shall have the right to change or raise the scheme or any details herein and any change or revision will be binding to all. • Internal changes shall be allowed with prior permission and shall be charged extra in advance as the developer estimate. Changes in external elevation shall not be permitted. • Continuous default lead to cancellation. • Project completion expected time may vary as it is highly dependent on external factors like labour, material availability and truck approval from various authorities. • This brochure is for informational purposes only and does not from a part of the agreement or any legal document.